

A

R À N I A



Canonades alta CCB existents

	DN 300 FOSA, DN 315 PE, DN 300 FI
	DN 400 FI
	DN 600 FI


Canonades principals existents

	60-FB, 63-PE
	65-FE
	75-PE
	100-FB, 110-PVC, 150-FB, 150-FD
	125-PE

Línies de servei

	160-PVC, 175-FB, 180-PE, 250-FB
	200-FB, 200-FD, 200-PE, 200-PVC
	350-FB, 350-FD
	400-FB, 400-FD
	500-FB


Límits  
 Classificació del sòl (SU - SUD - SUND - SNU)

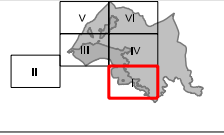







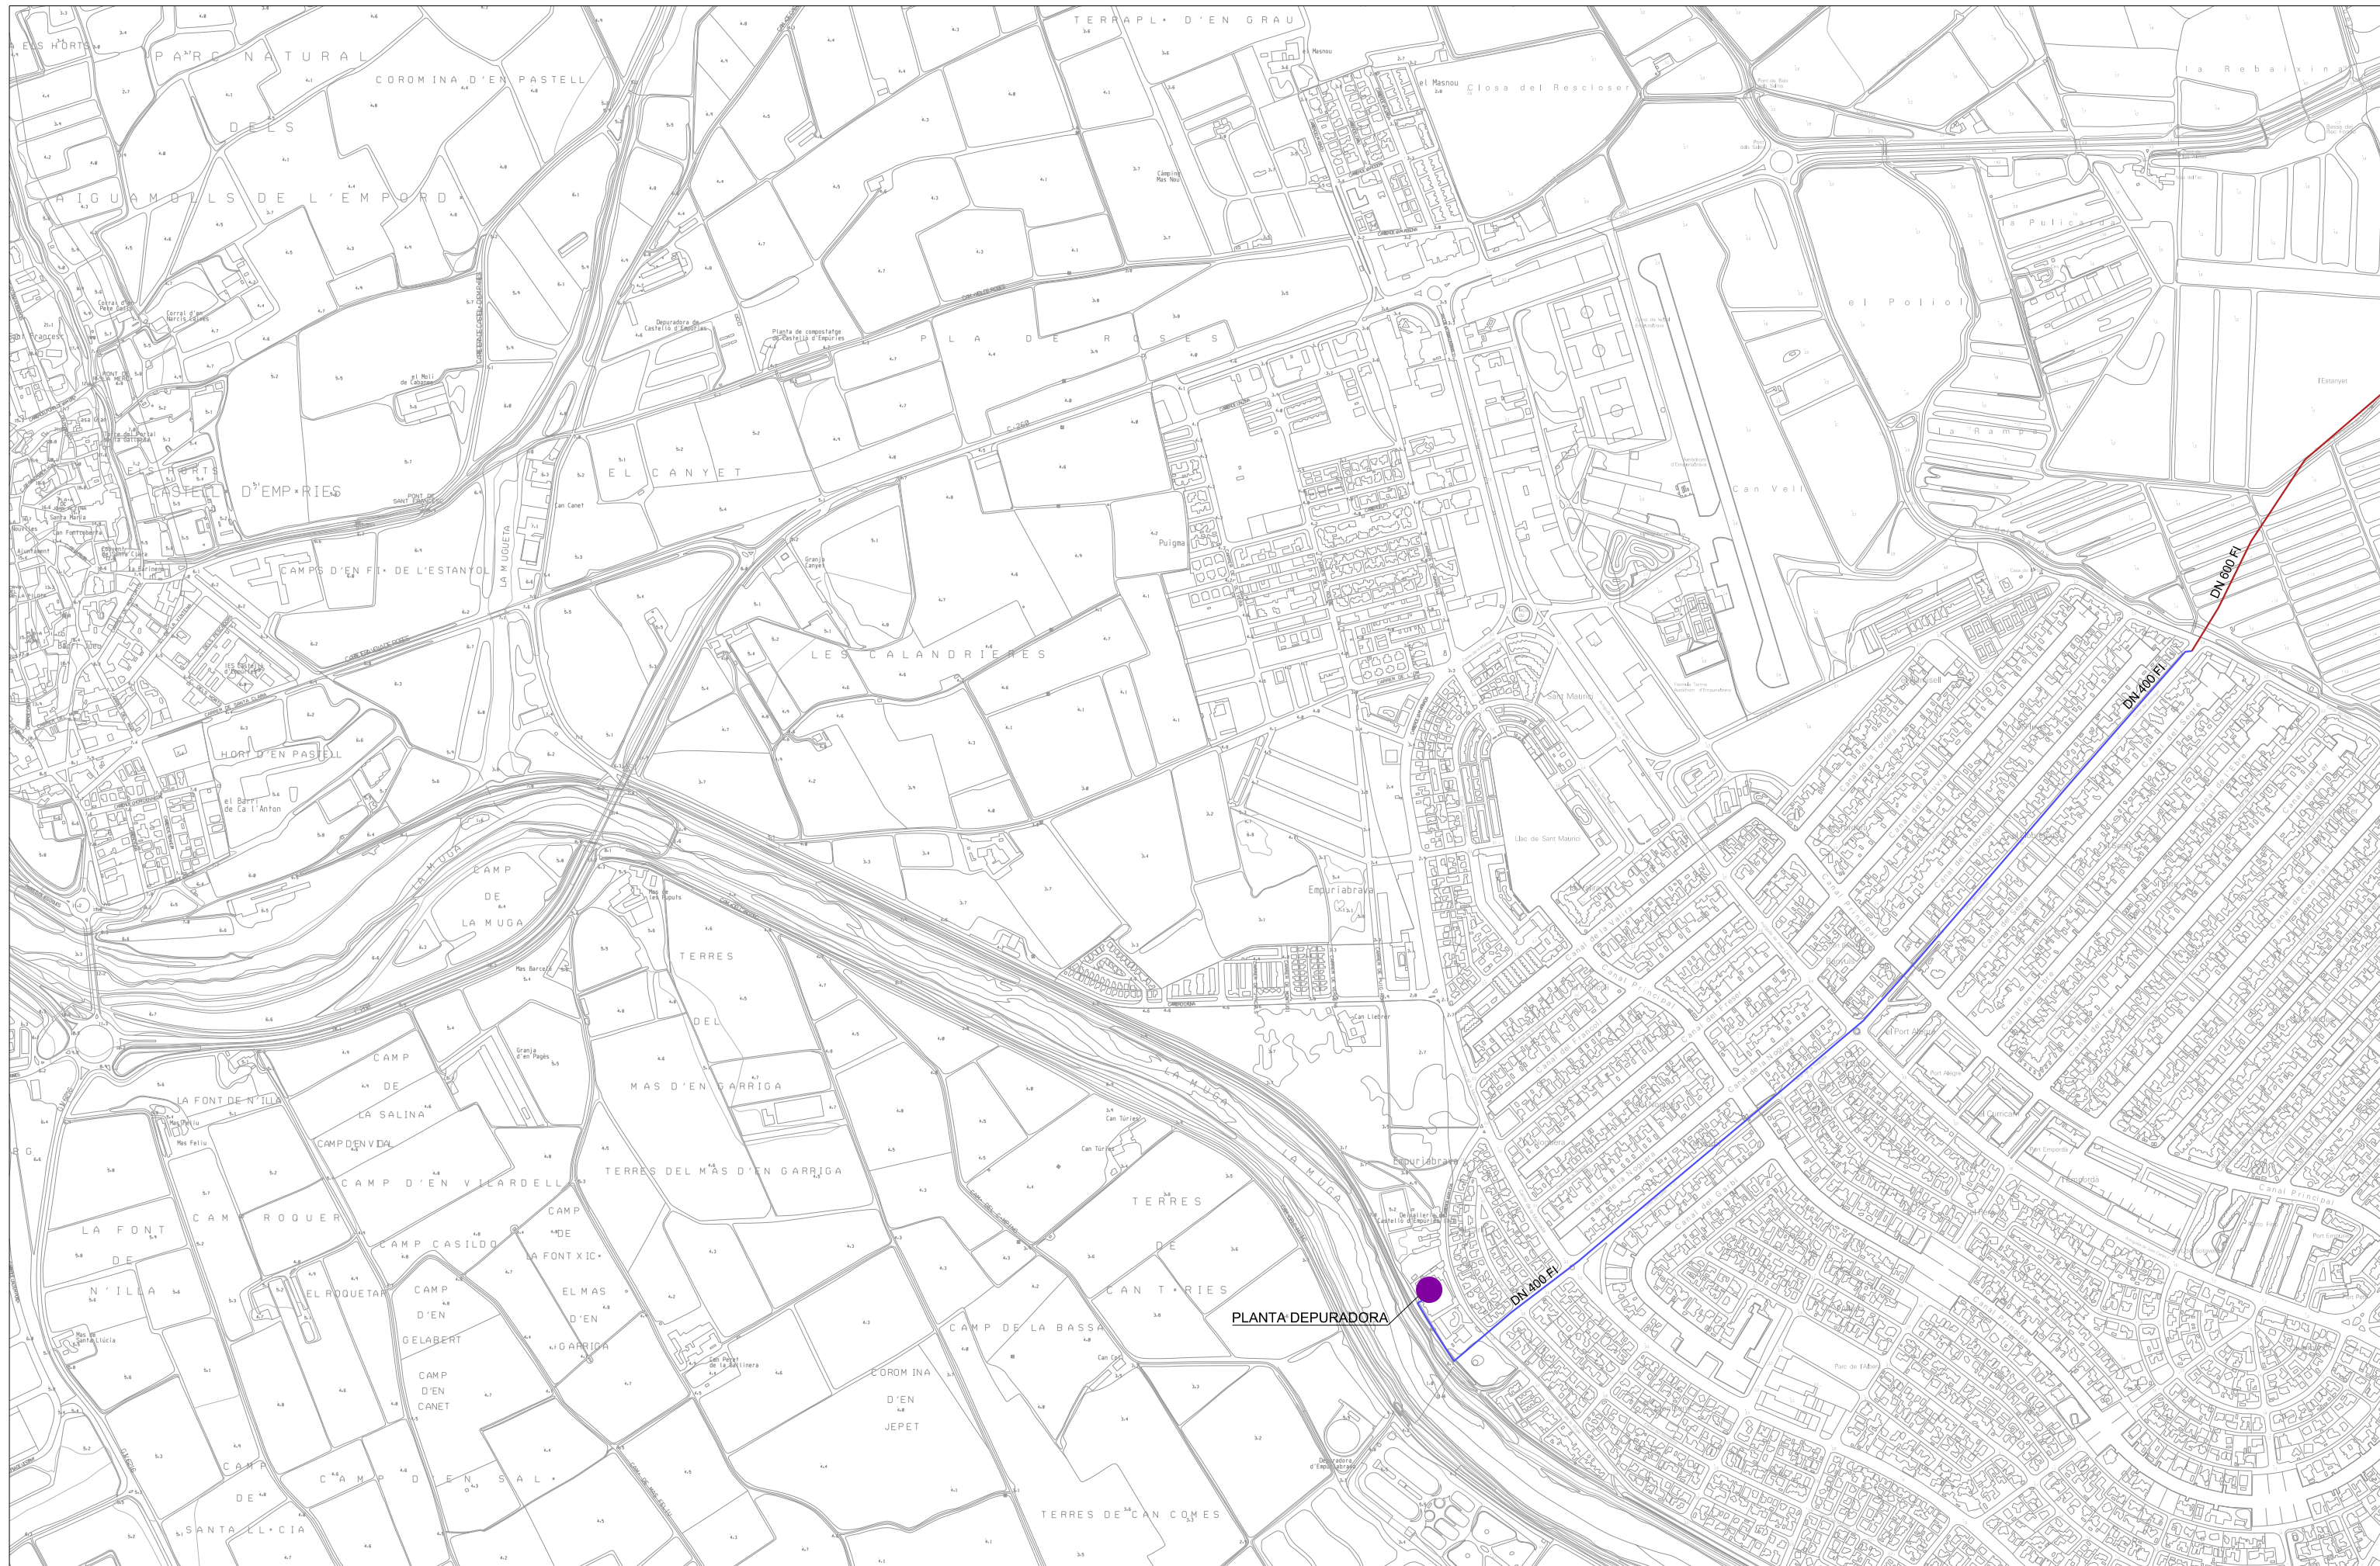








**I.7. Xarxes generals de serveis**  
**3. Aigua en alta**

0 50 100 150m A1: 1/5,000 A3: 1/10,000






Canonades alta CCB existents		Canonades principals existents		Límits	
	DN 300 FOSA, DN 315 PE, DN 300 FI		60-FB, 63-PE		160-PVC, 175-FB, 180-PE, 250-FB
	DN 400 FI		65-FE		200-FB, 200-FD, 200-PE, 200-PVC
	DN 600 FI		75-PE		350-FB, 350-FD
			100-FB, 110-PVC, 150-FB, 150-FD		400-FB, 400-FD
			125-PE		500-FB
					Classificació del sòl (SU - SUD - SUND - SNU)

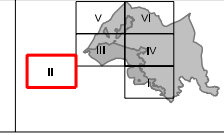




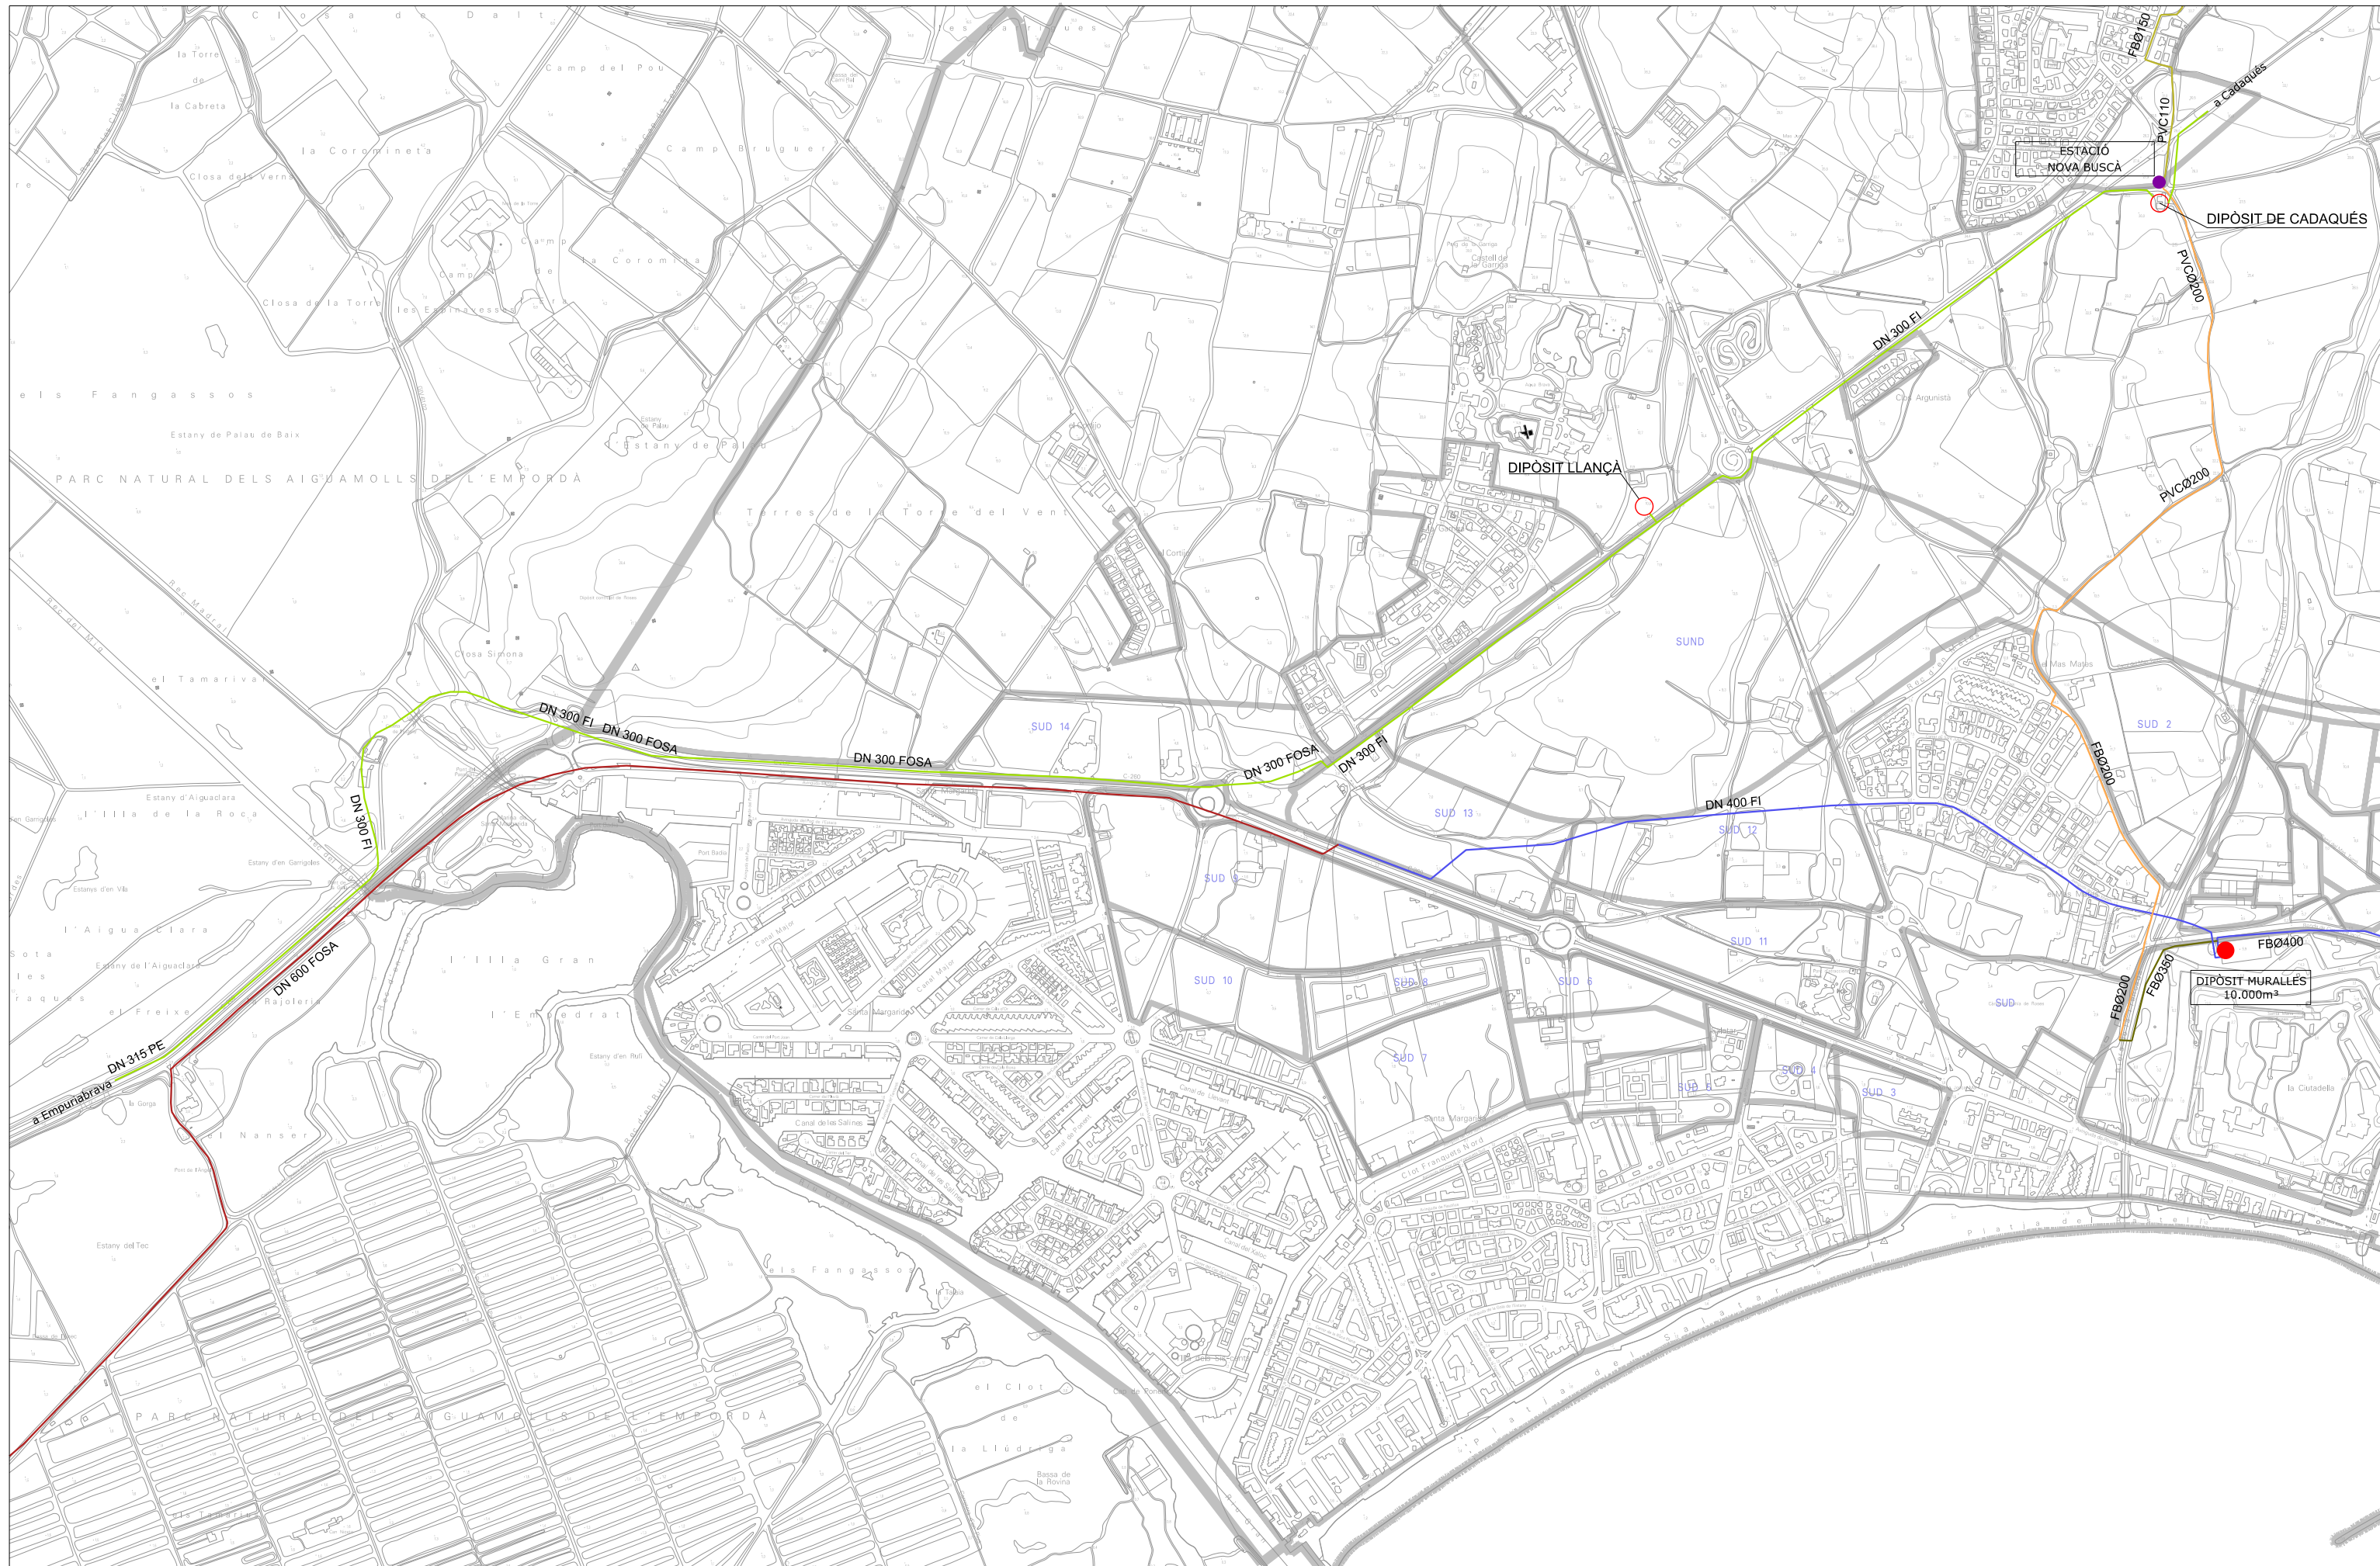


Canonades alta CCB existents		Canonades principals existents	
	DN 300 FOSA, DN 315 PE, DN 300 FI		60-FB, 63-PE
	DN 400 FI		65-FE
	DN 600 FOSA		75-PE
			100-FB, 110-PVC, 150-FB, 150-FD
			125-PE

	160-PVC, 175-FB, 180-PE, 250-FB
	200-FB, 200-FD, 200-PE, 200-PVC
	350-FB, 350-FD
	400-FB, 400-FD
	500-FB

Límits	
	Classificació del sòl (SU - SUD - SUND - SNU)

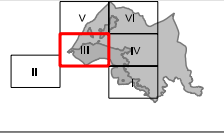



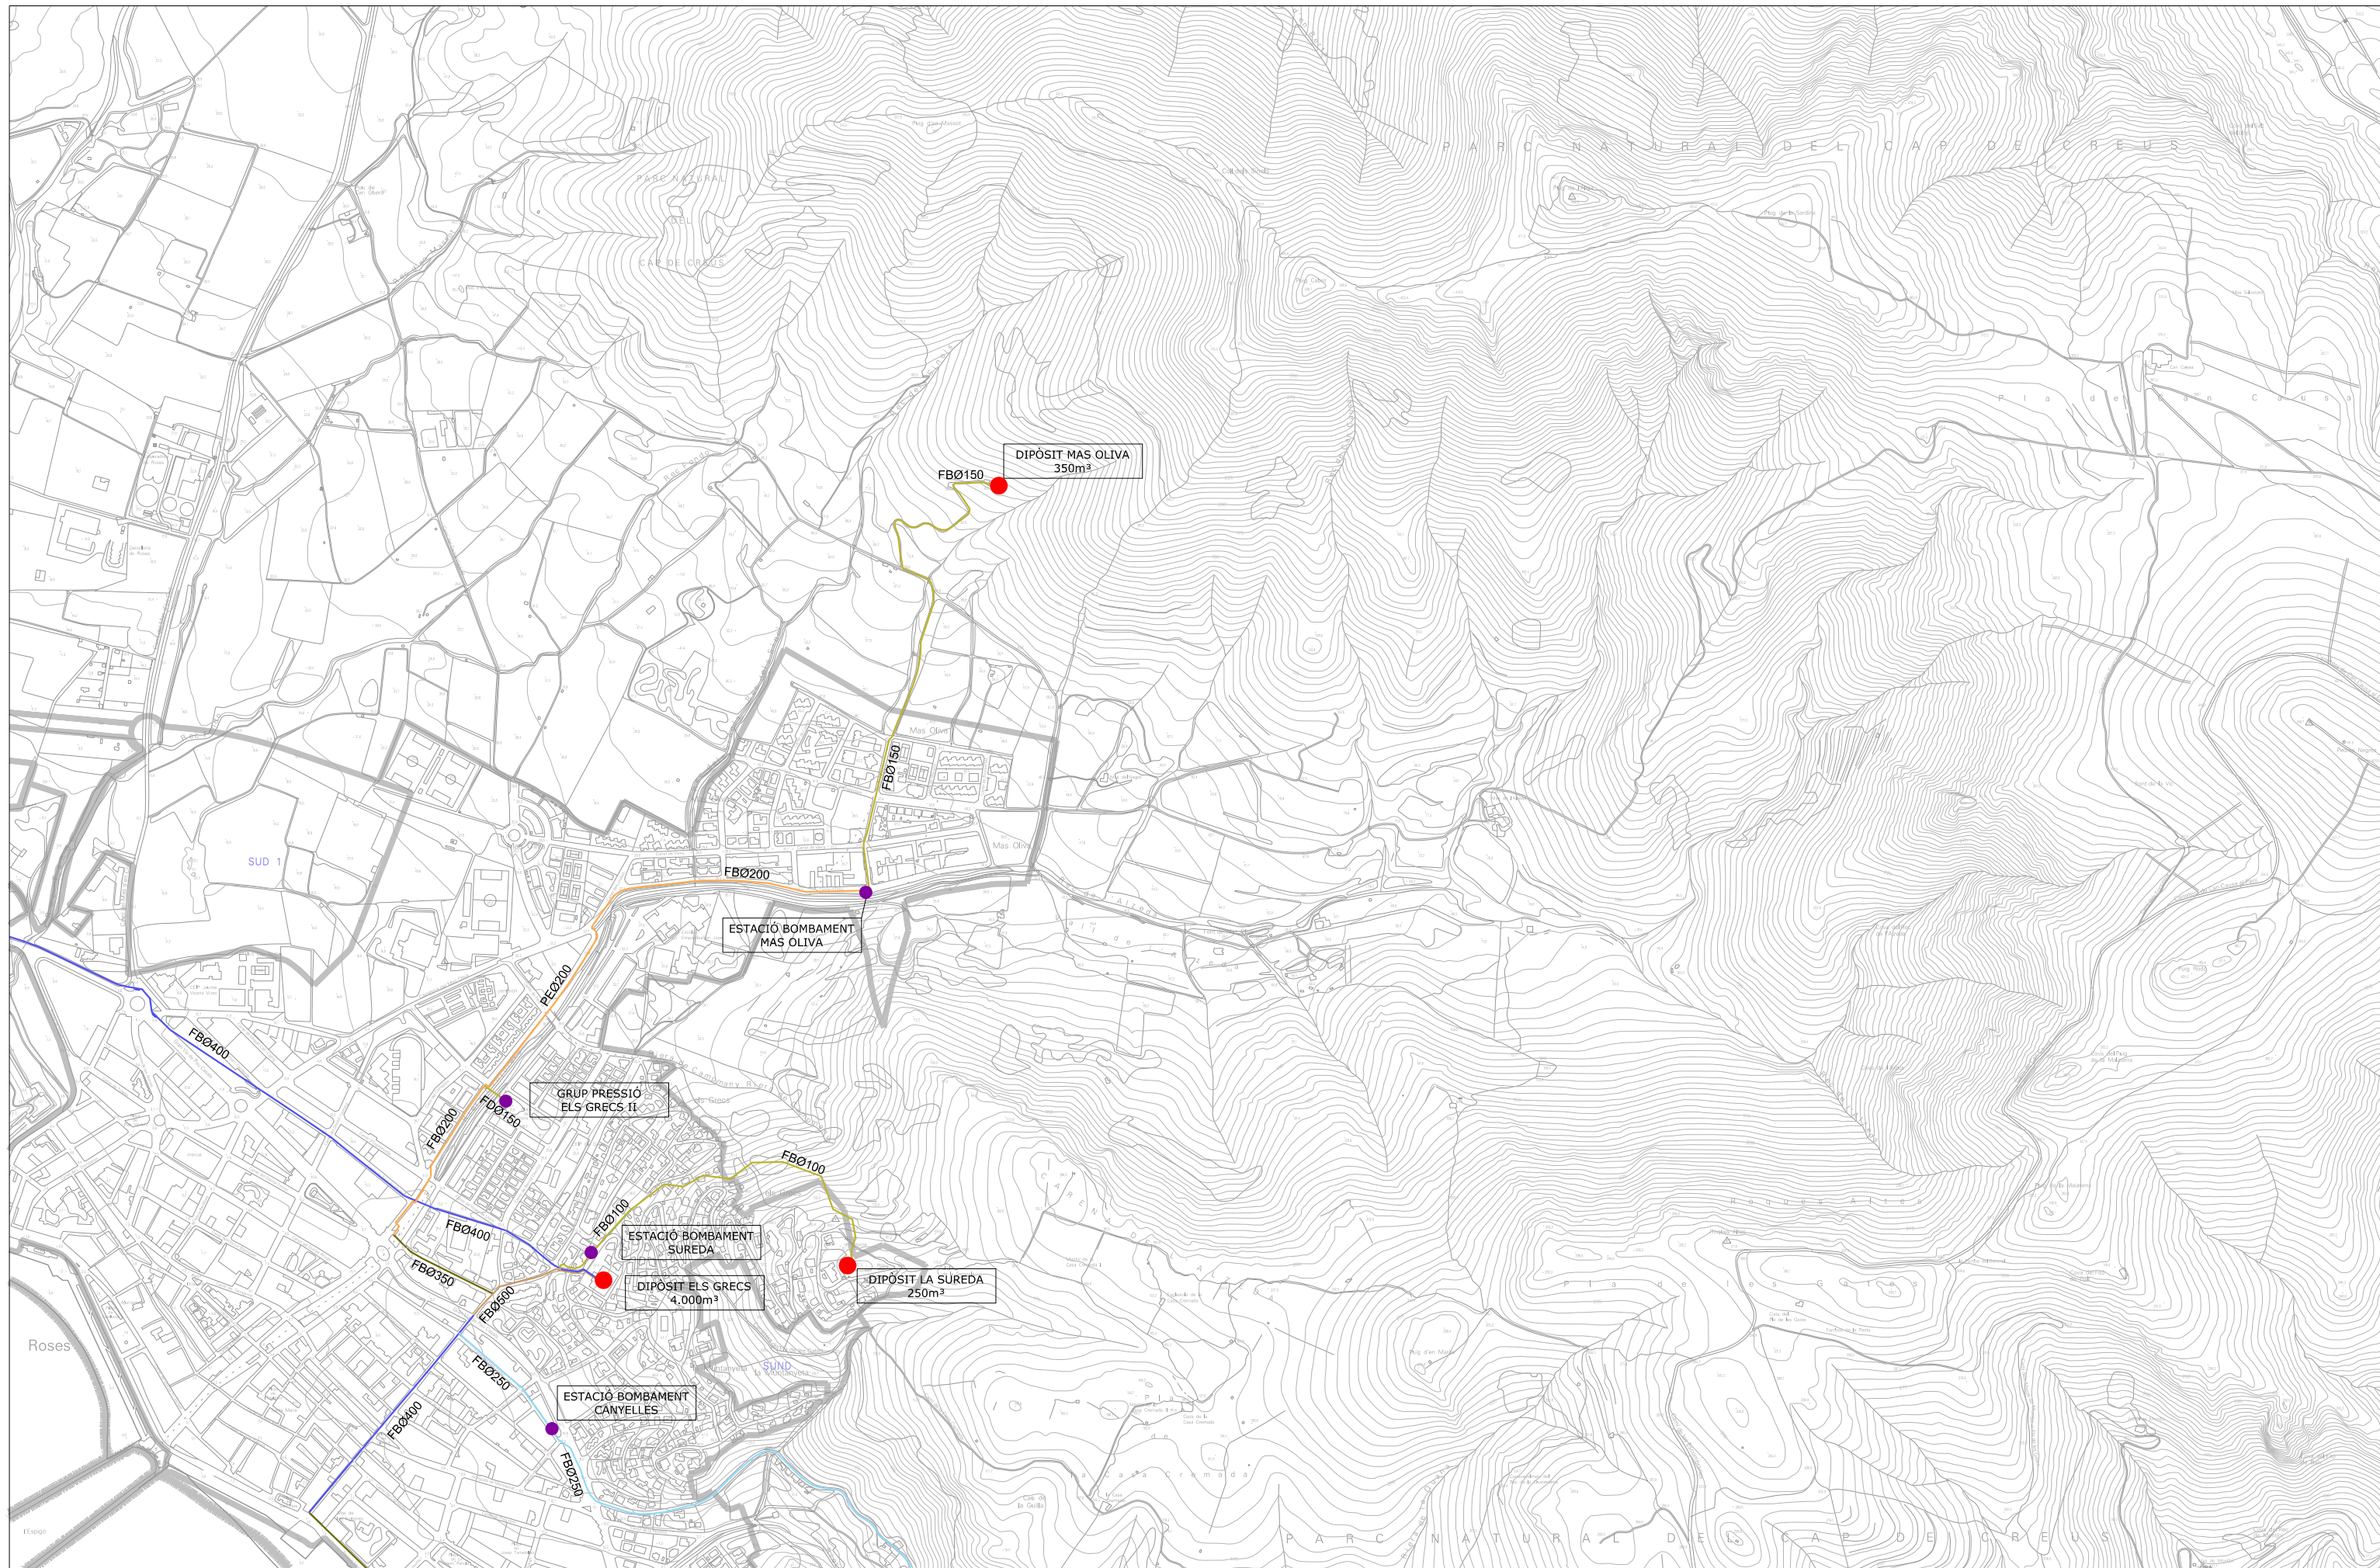

Canonades alta CCB existents

	DN 300 FOSSA, DN 315 PE, DN 300 FI
	DN 400 FI
	DN 600 FI

Canonades principals existents


	60-FB, 63-PE
	65-FE
	75-PE
	100-FB, 110-PVC, 150-FB, 150-FD
	125-PE

Línies principals existents

	160-PVC, 175-FB, 180-PE, 250-FB
	200-FB, 200-FD, 200-PE, 200-PVC
	350-FB, 350-FD
	400-FB, 400-FD
	500-FB

Límits

	Classificació del sòl (SU - SUD - SUND - SNU)
--	---

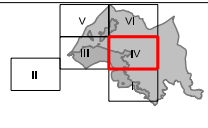






TEXT REFÓS

**Canonades alta CCB existents**  
 DN 300 FOSA, DN 315 PE, DN 300 FI  
 DN 400 FI  
 DN 600 FI

**Canonades principals existents**  
 60-FB, 63-PE  
 65-FE  
 75-PE  
 100-FB, 110-PVC, 150-FB, 150-FD  
 125-PE

160-PVC, 175-FB, 180-PE, 250-FB  
 200-FB, 200-FD, 200-PE, 200-PVC  
 350-FB, 350-FD  
 400-FB, 400-FD  
 500-FB

**Límits**  
 Classificació del sòl (SU - SUD - SUND - SNU)

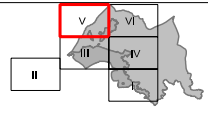

**I.7. Xarxes generals de serveis**  
**3. Aigua en alta**

0 50 100 150m A1: 1/5,000 A3: 1/10,000





Canonades alta CCB existents

	DN 300 FOSA, DN 315 PE, DN 300 FI
	DN 400 FI
	DN 600 FI

Canonades principals existents

	60-FB, 63-PE
	65-FE
	75-PE
	100-FB, 110-PVC, 150-FB, 150-FD
	125-PE

	160-PVC, 175-FB, 180-PE, 250-FB
	200-FB, 200-FD, 200-PE, 200-PVC
	350-FB, 350-FD
	400-FB, 400-FD
	500-FB

Límits

	Classificació del sòl (SU - SUD - SUND - SNU)
--	---

